


1 West elevation to river  
1:100  
0 5m



2 South elevation  
1:100  
0 5m



3 East elevation from car park  
1:100  
0 5m

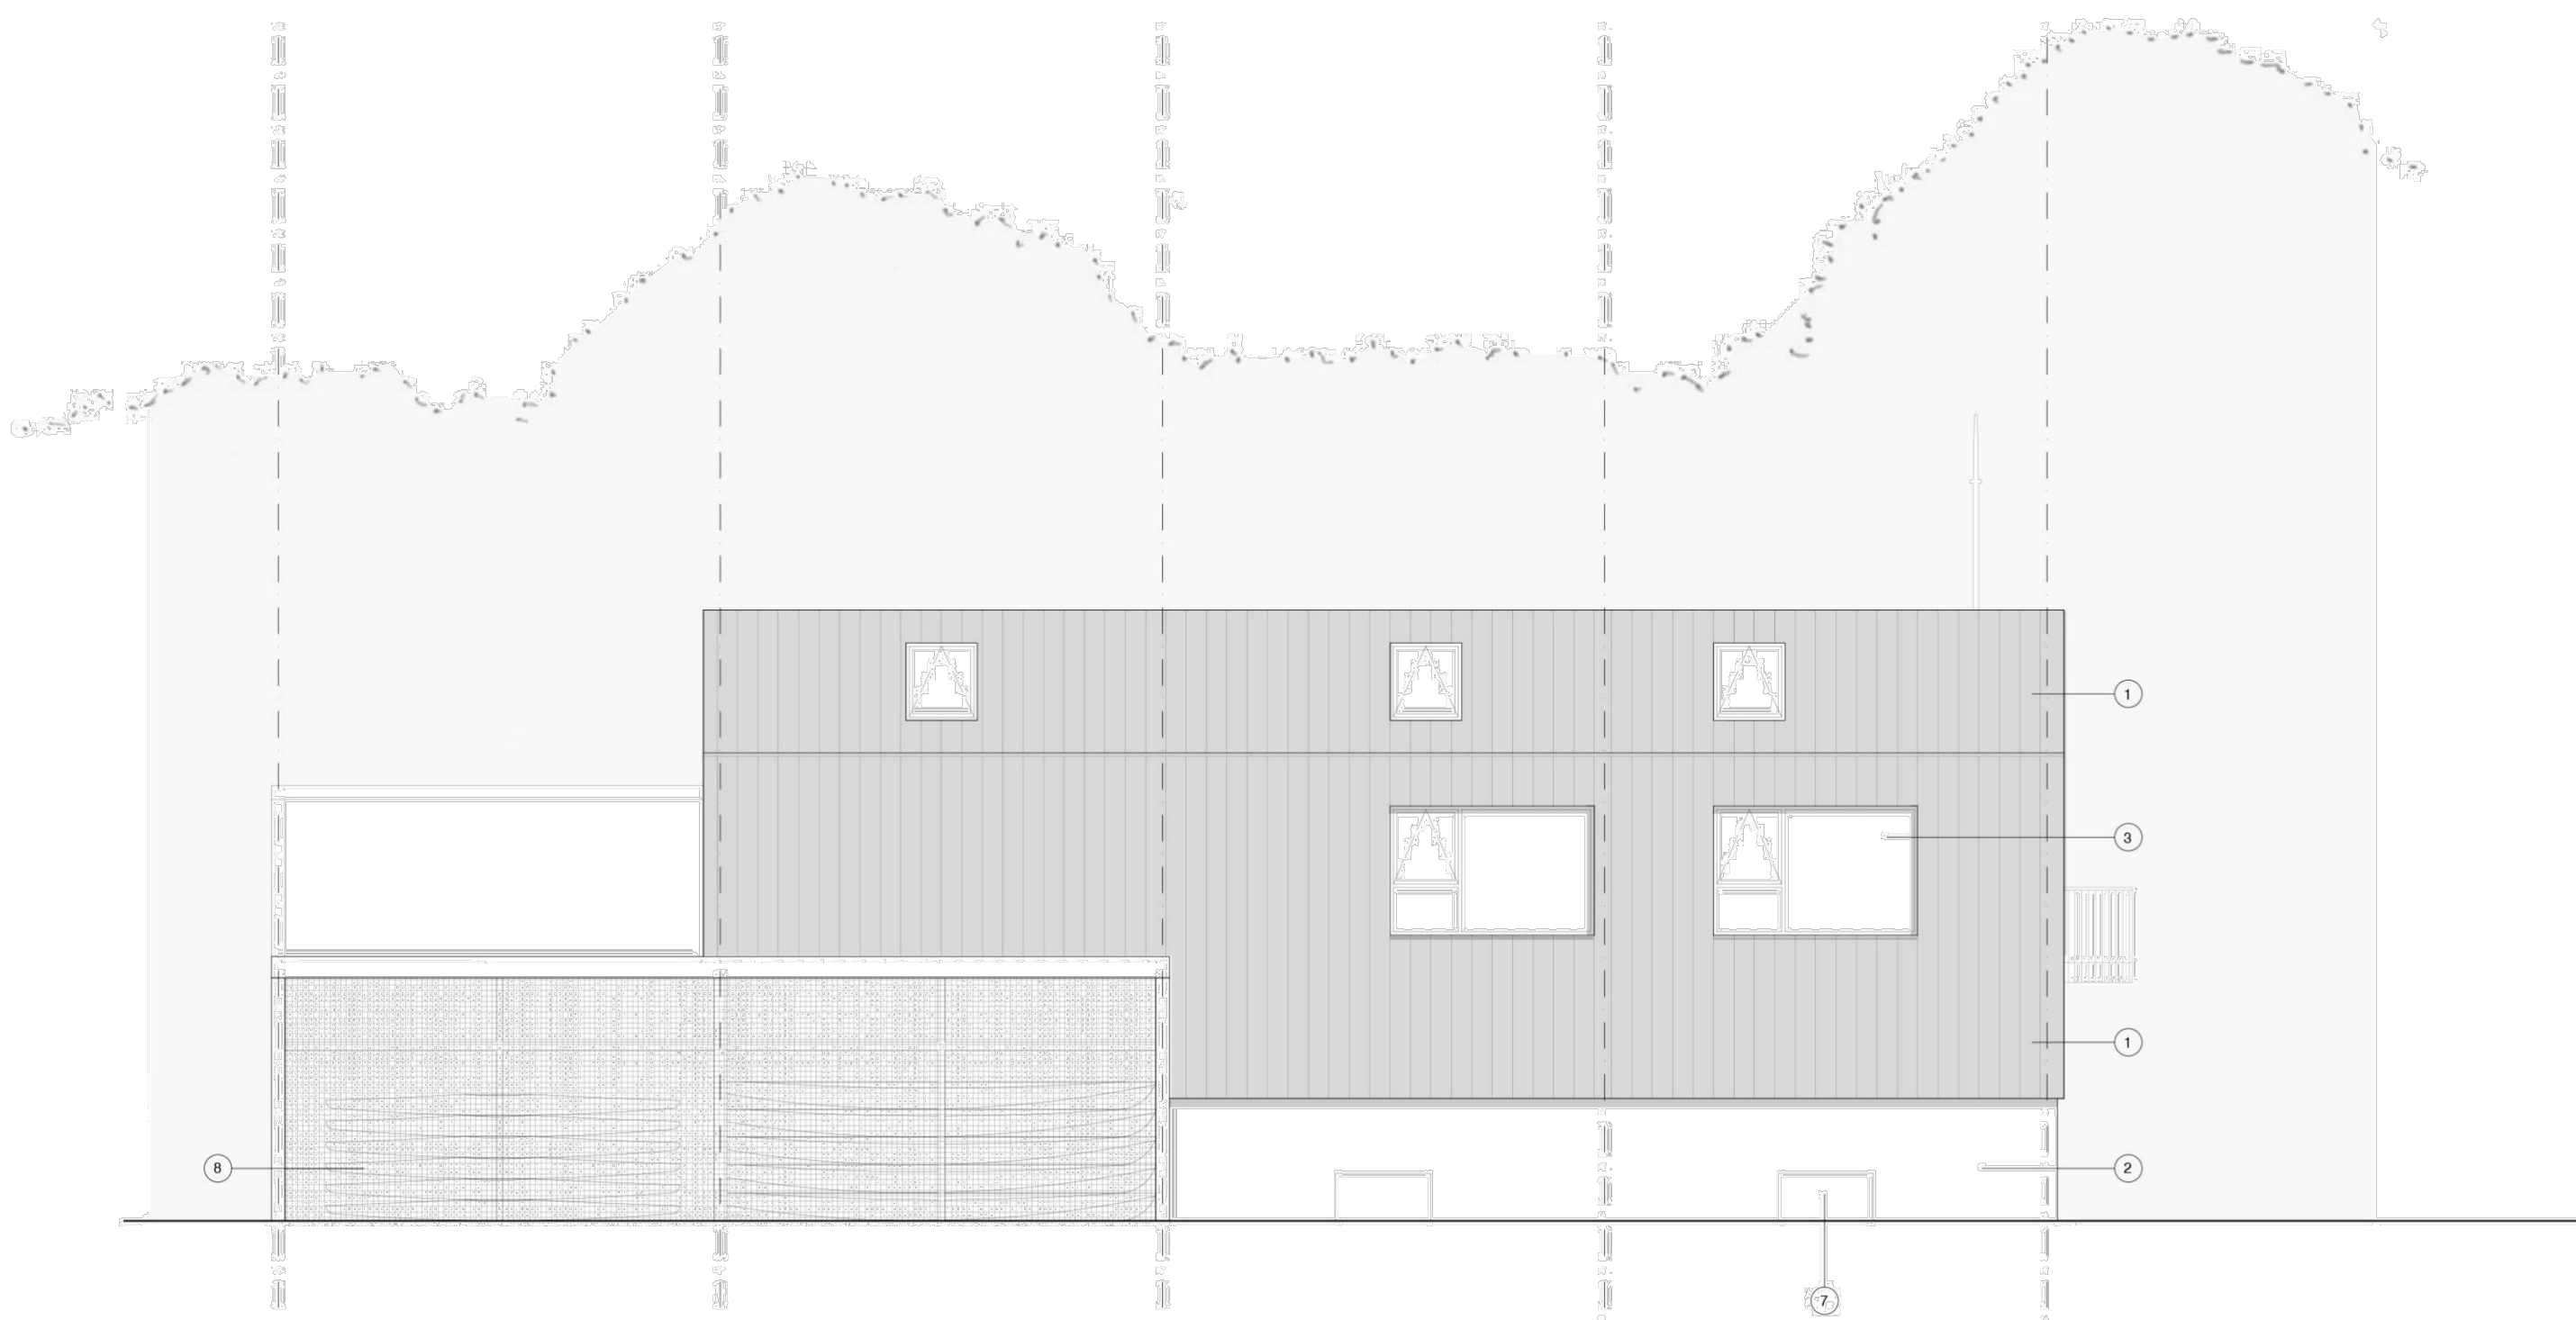

4 North Elevation to Sea Scouts  
1:100  
0 5m

KEY	
1	Metal roof and wall cladding
2	Face masonry
3	Aluminium framed windows
4	Aluminium roller shutters
5	Painted metal work
6	Photovoltaics
7	Masonry brick openings
8	Decorative metal gridded screen
9	Profiled metal hopper & downpipe

P1	01.02.19	Draft issue to client
rev	date	note
260	18242	Falcon RCC Clubhouse
PA-05	26.11.2018	Meadow Lane, Oxford Proposed Elevations
Original Field of Architecture		1:100 @ A1
Do not scale - Use figured dimensions only. All dimensions are approximate and should be checked on site prior to construction. Discrepancies must be reported immediately before proceeding.		